


# STUDIO TWO

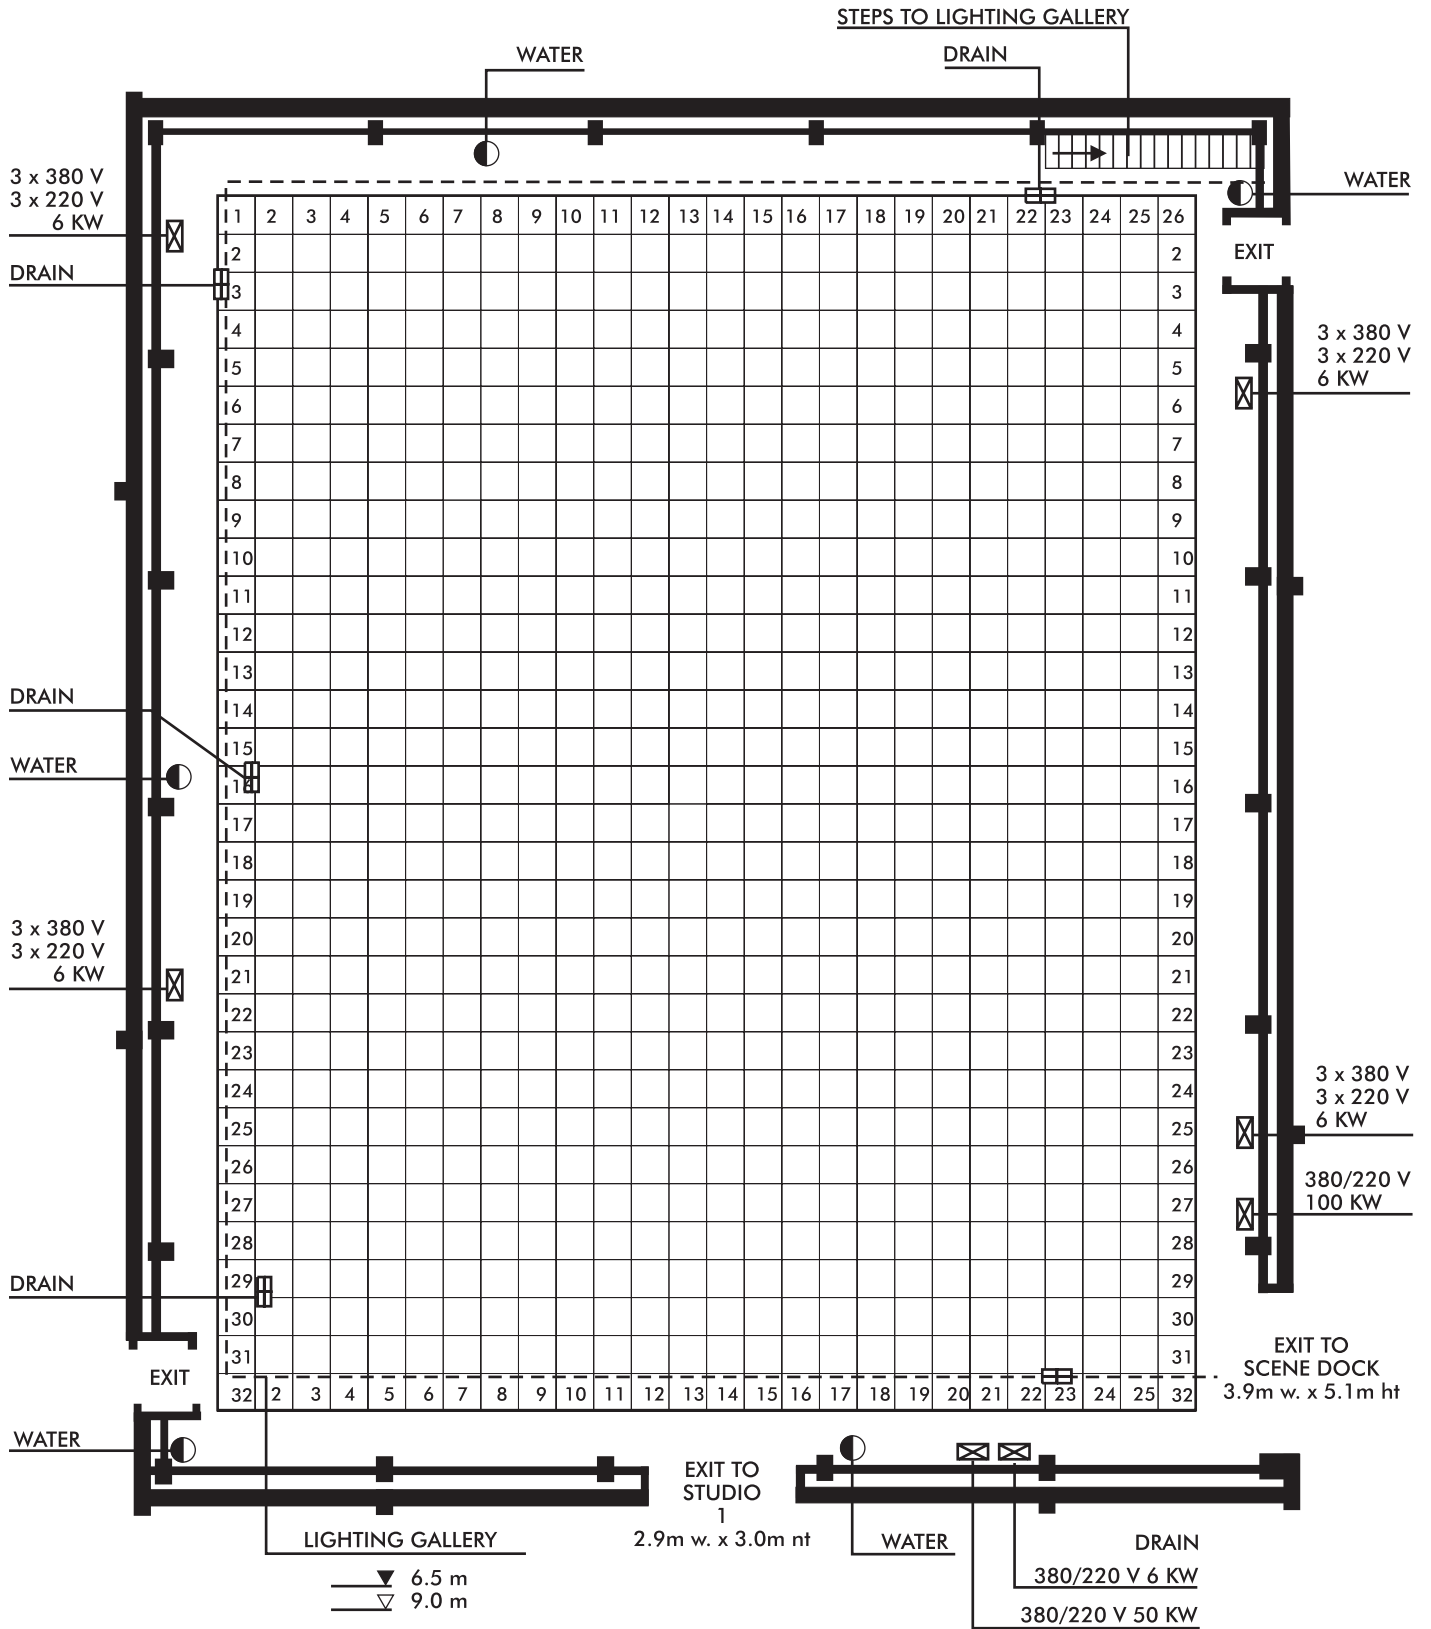

TOTAL LIGHTING GALLERY POWER 1000 KW (32 CONTACTS)

FLOOR GRID 1div = 1m scale 1:200

CONSTRUCTION H=9.0 m