


SCENE DOCK

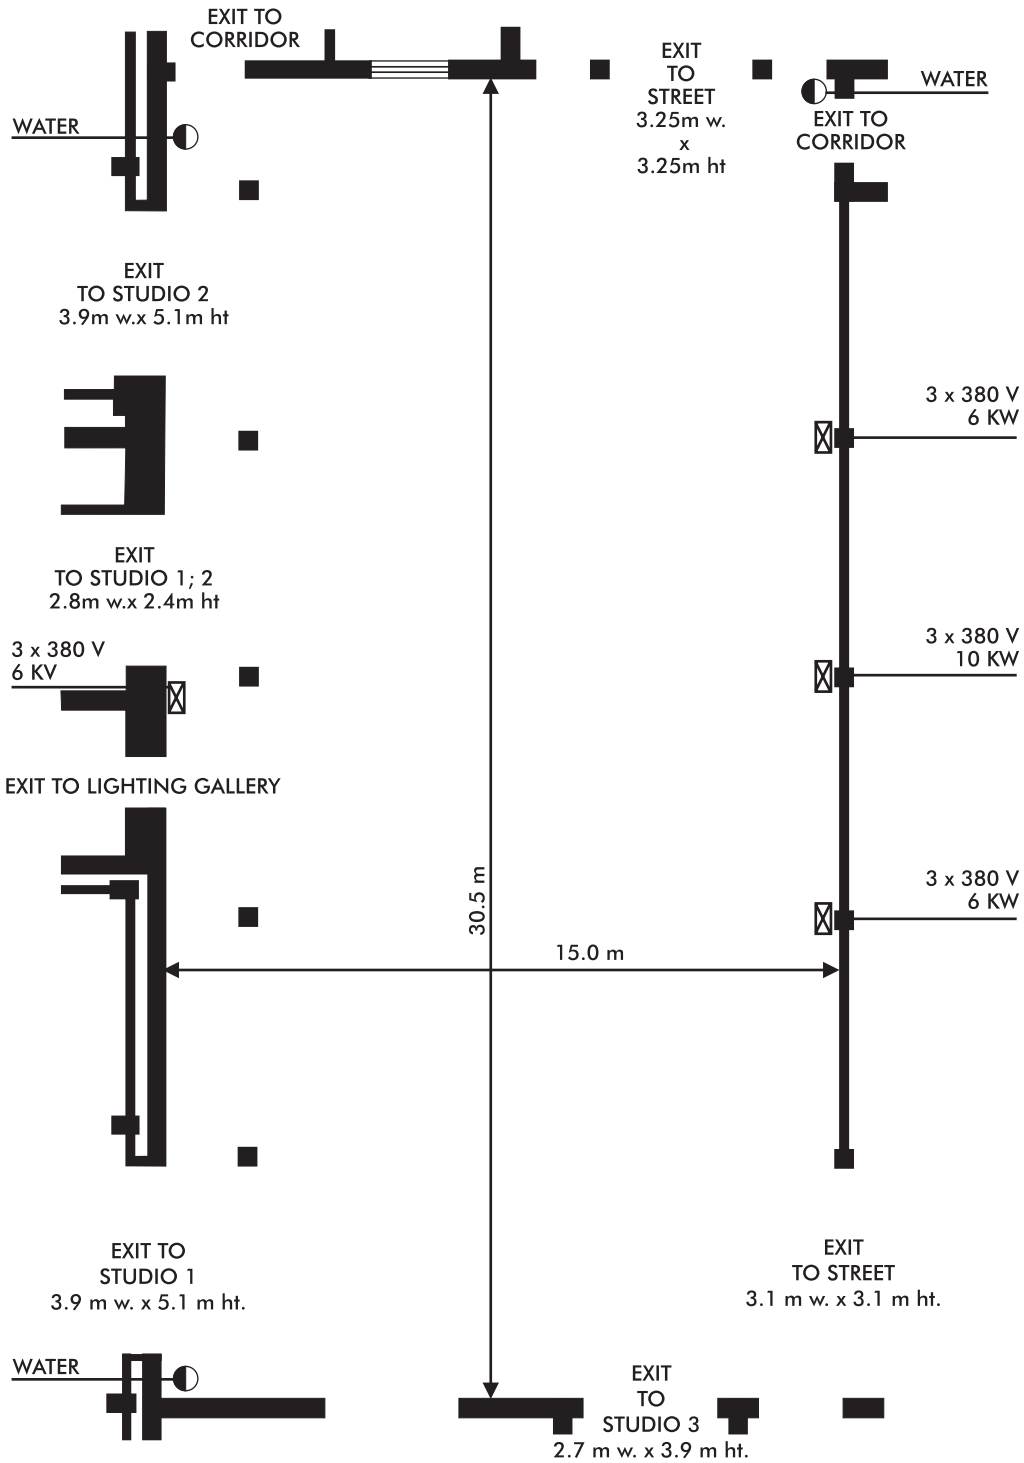

FLOOR GRID 1div = 1m scale 1:200

CONSTRUCTION H=5.0 m